



North Exterior Wall

Total Studs Needed:

Exterior wall frame already constructed by THNE. Assumed existing studs are 16" apart. Actual measurement of wall frame not precisely known (but ~20ft, ~8'10"). Therefore, some measurements are not provided. **Use the center and bottom of the wall as the main reference points.**

| Stud | Quantity |
|------|----------|
| 8' | 6 |
| 10' | 5 |

Rough opening of door NOT KNOWN. Cannot provide exact measurements of framing atm.

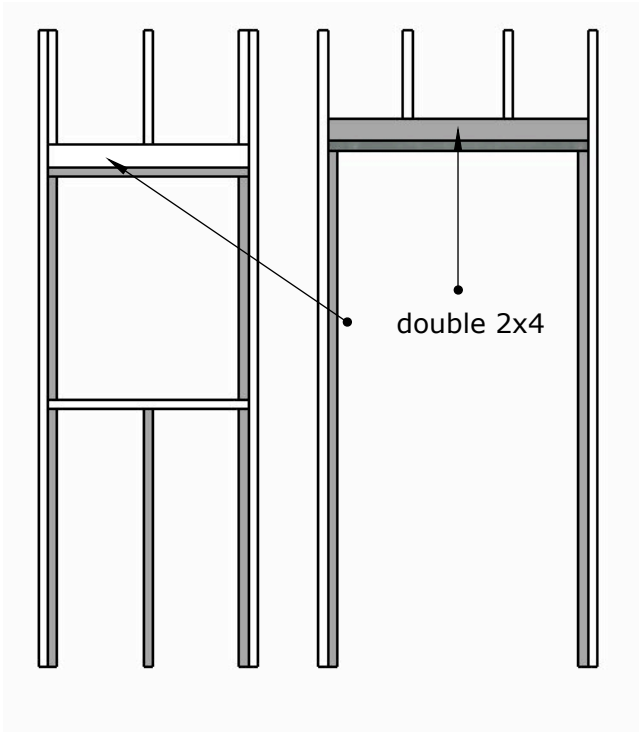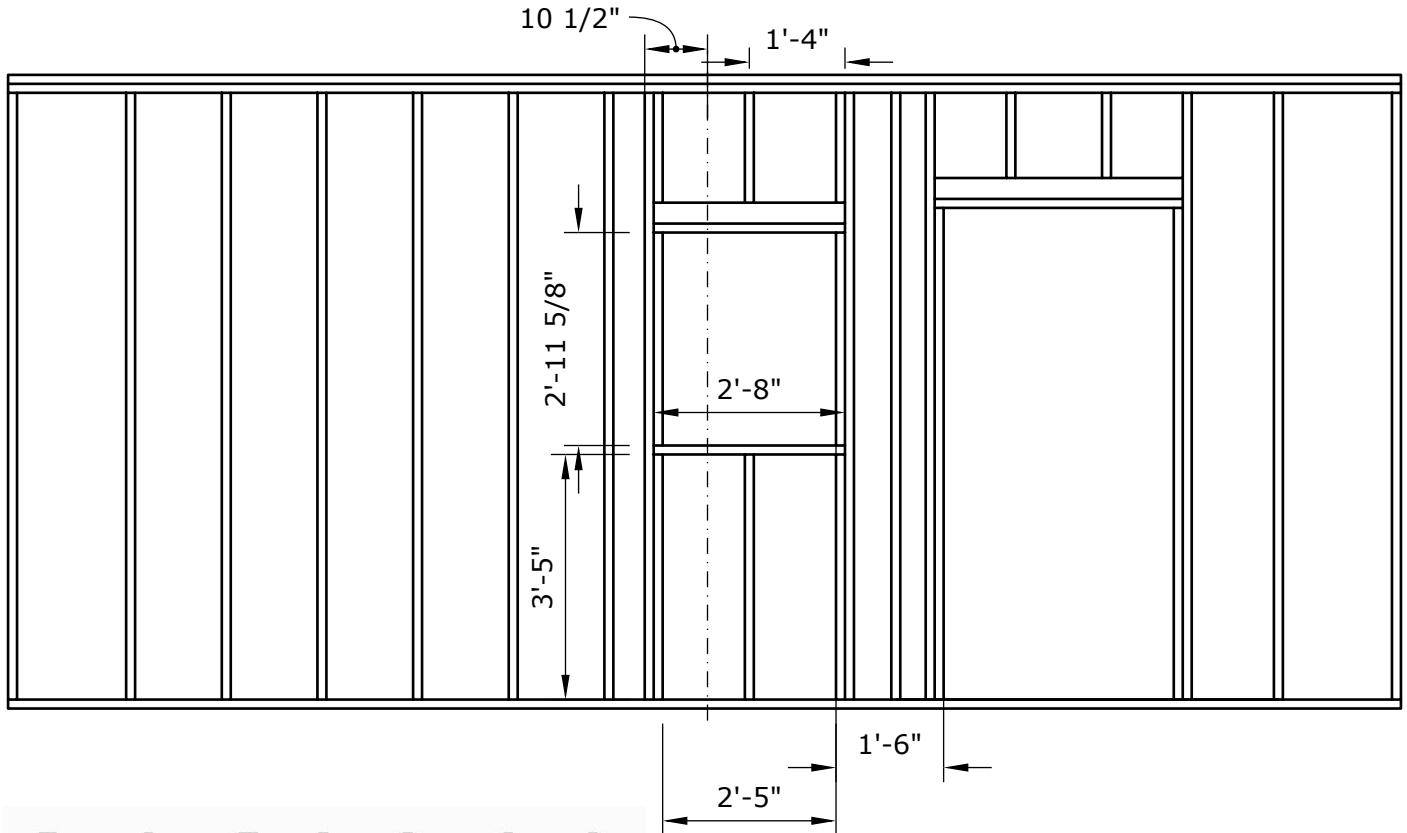

Door Frame

| Color | Stud | Quantity |
|-------|------|----------|
| Gray | 8' | 3 |
| White | 10' | 2 |

Try to use studs cut out from existing wall first!

Small Window Frame

| Color | Stud | Quantity |
|-------|------|----------|
| Gray | 8' | 3 |
| White | 10' | 3 |