
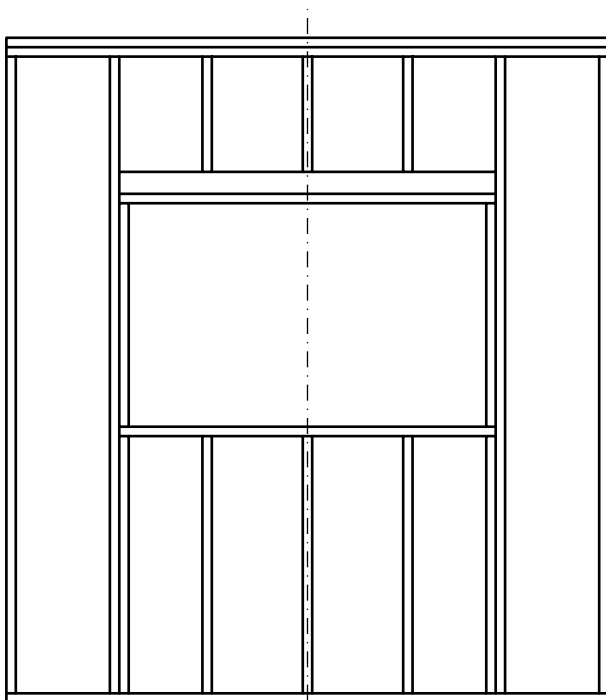


South & East Exterior Walls

Total Studs Needed:

Exterior wall frame already constructed by THNE. Assumed existing studs are 16" apart. Actual measurement of wall frame not precisely known (but ~20ft, ~8'10"). Therefore, some measurements are not provided. **Use the center and bottom of the wall as the main reference points.**


Stud	Quantity
8'	8
10'	8

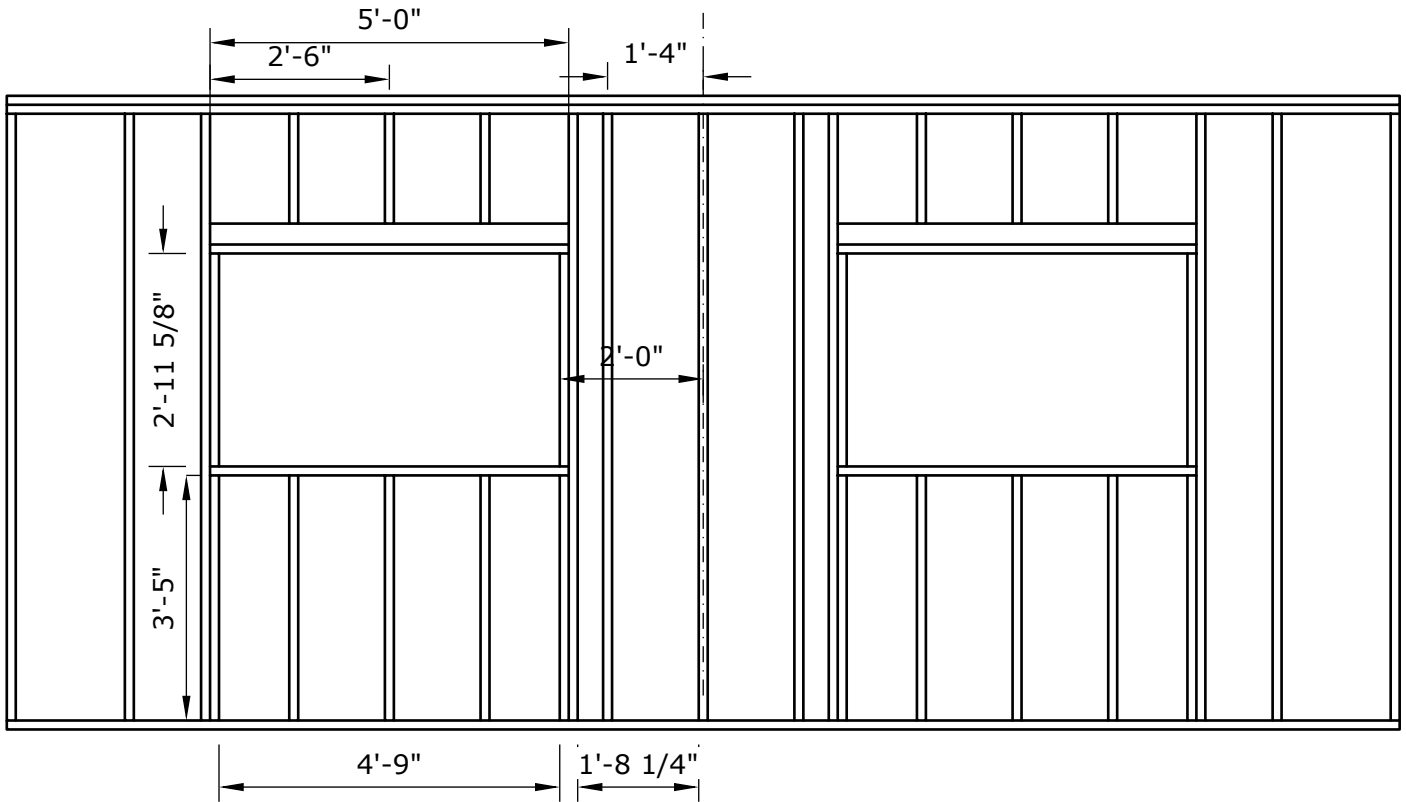

Try to use studs cut out from existing wall first!

Large Window Frame (x3)

Color	Stud	Quantity
Gray	8'	4
White	10'	4

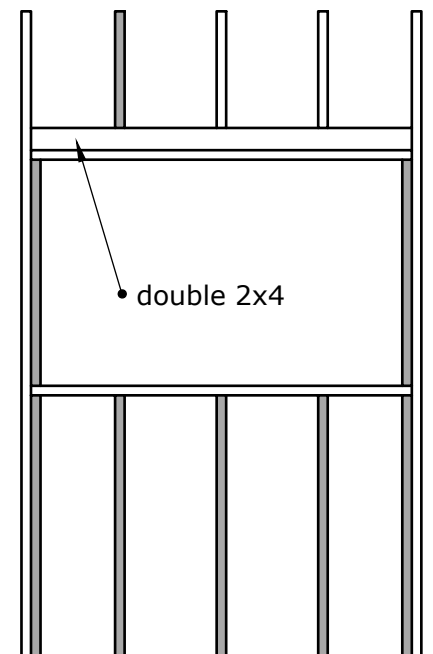

2'-4 1/2"